
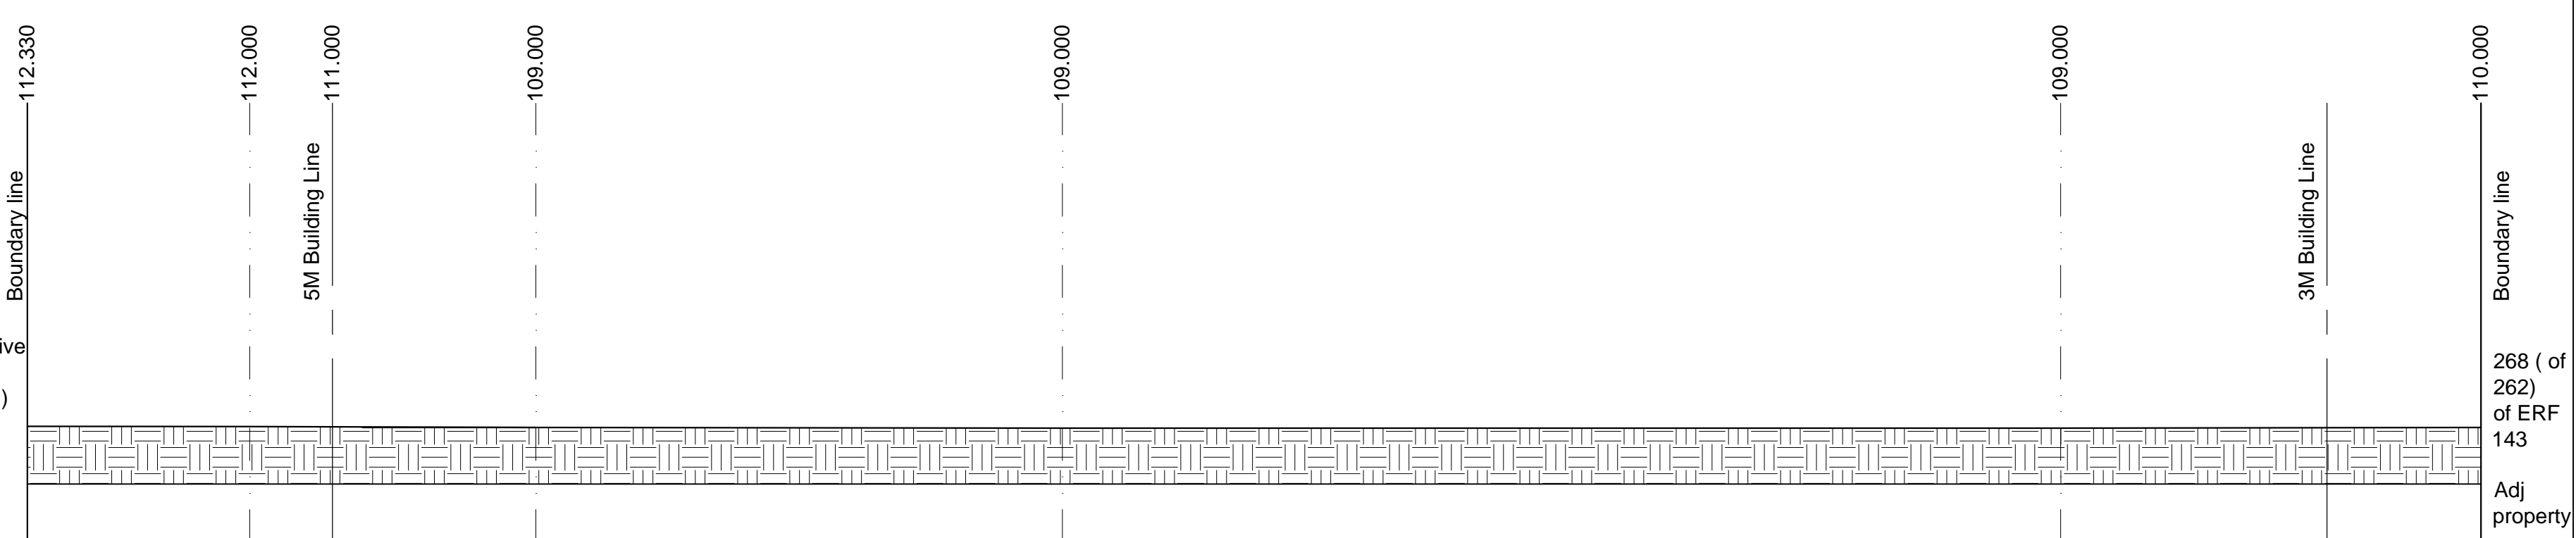


SITE SECTION A-A
scale 1:100

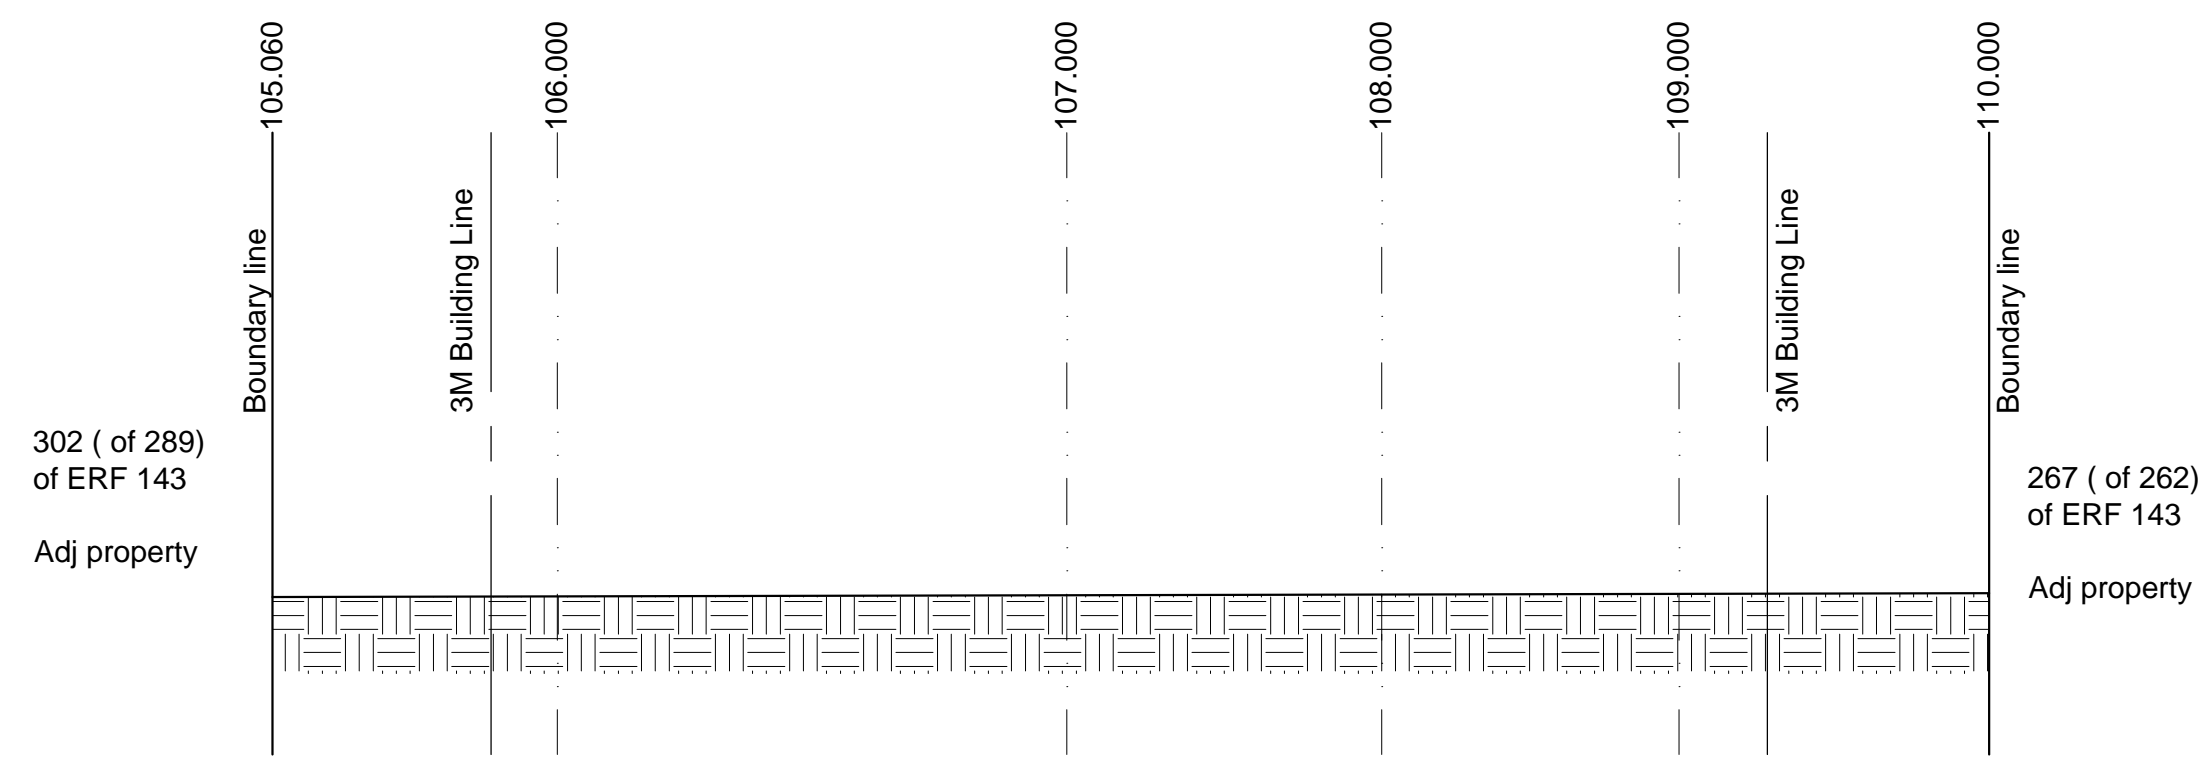

SITE PLAN
scale 1:100

REVISION			
DATE	By	DETAILS	

DRAWINGS PREPARED BY:
Naresh Singh and Associates
 professional architects and project managers
 MIArch, Kznla-Sacap reg.22395
 45 Rosehaven Drive
 Foresthaven
 4068
 contact : 082 498 2130 , 081 773 2777
 email: nsy@seikomsa.net

CLIENT

CLIENT SIGNATURE:

PROJECT
 Portion 303 (of 289)
 of 143 Mount Edgecombe
 82 Edge View Drive
 Kindlewood
 Mount Edgecombe

DRAWING TITLE
 Site Plan

DATE	DRAWN BY	SCALE
	A.K	As Shown

JOB NO	SHEET NO.	REV
---	1/1	---

