



SHEET 11 19 COPY
 DATE 223 03 19
 PROJECT NO. 2010-001
 PROJECT NAME: BUILDING APPLICATION
 28102020

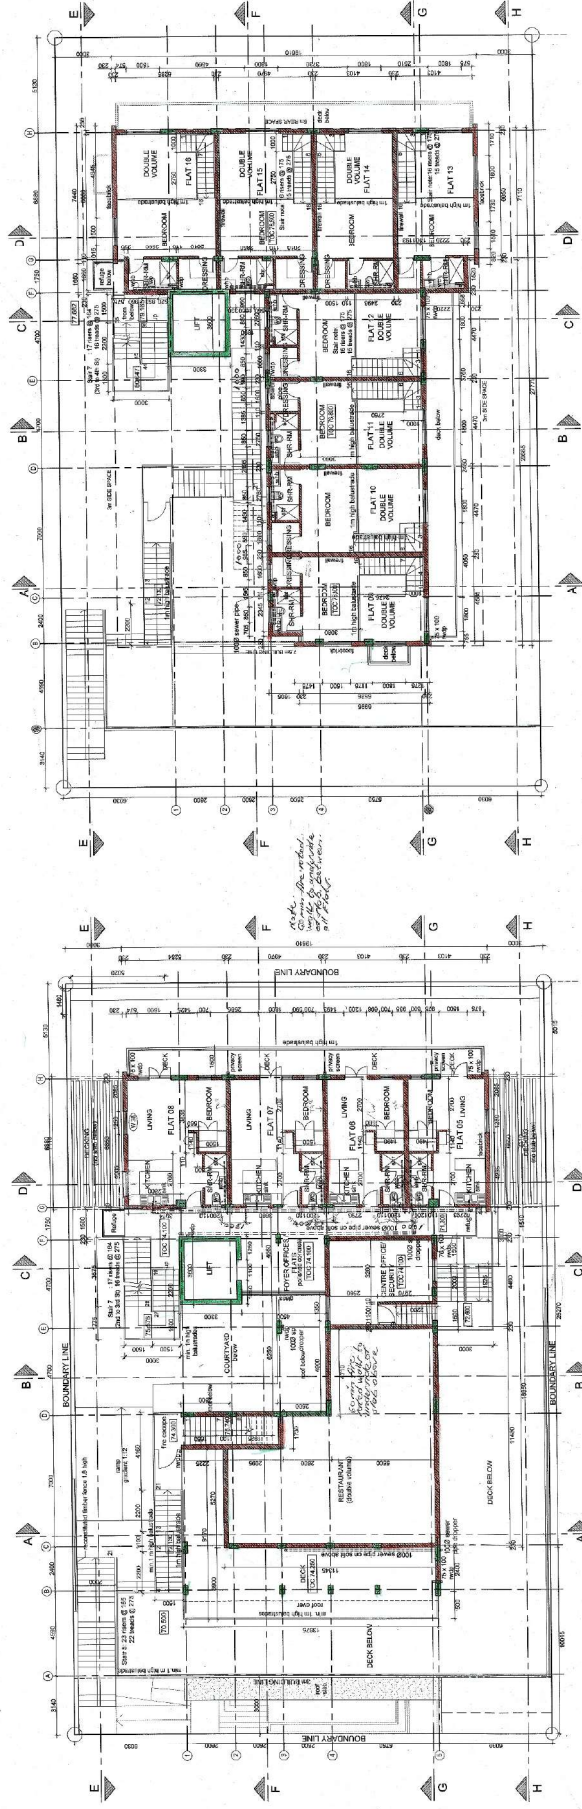

PROJECT: 272 - 276 FLORIDA ROAD
 NEW RESTAURANT &
 APARTMENTS
 FOR
 DESIGNER STUDIO INVESTMENTS
 ON PORTION 14 OF EPP AND DURBAN
 SECOND, THIRD, FOURTH
 & FIFTH STOREY PLANS
 SCALE: 1:100 / 1:500
 DATE: 28-11-2019
 DWG. No. - 01650/002
 REV. No. - J

EMMOTT:EMMOTT
 ARCHITECTS

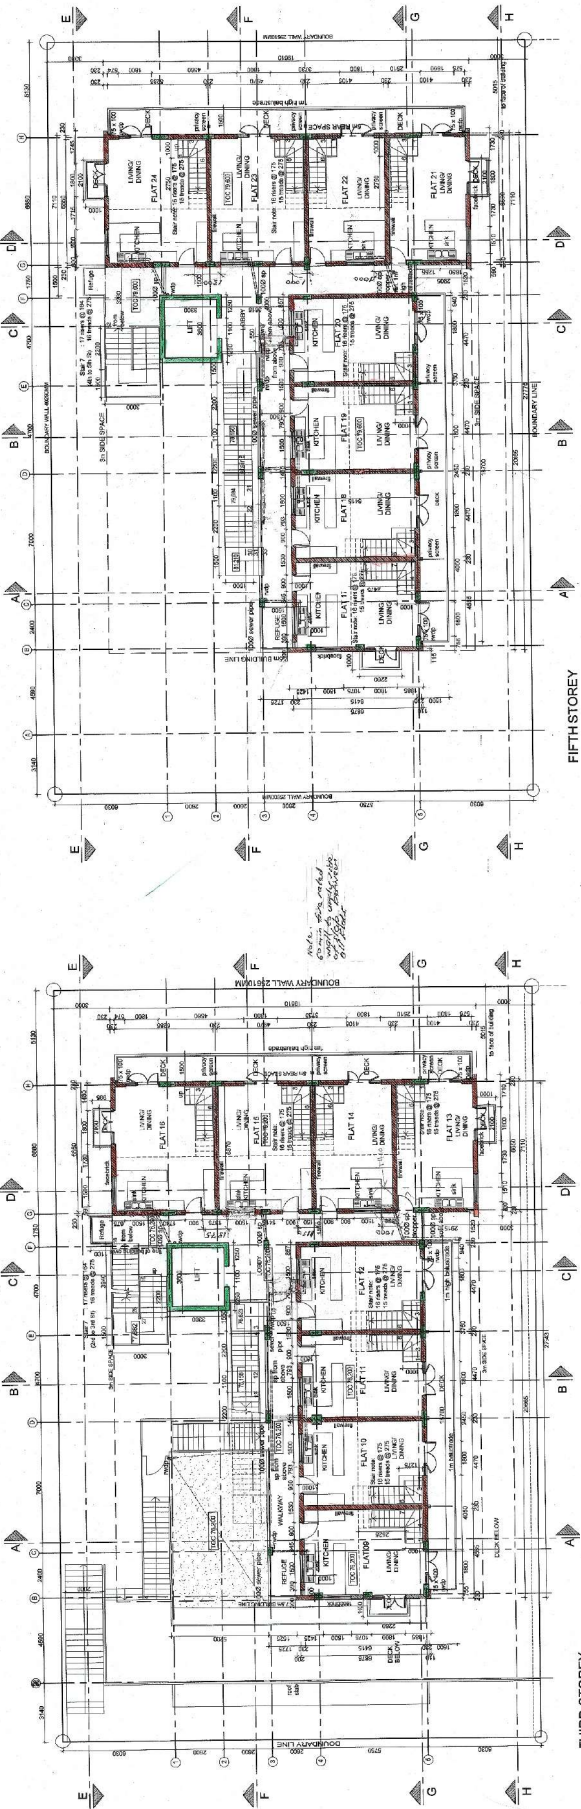


